
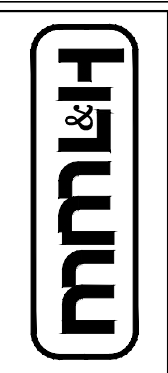


EXHIBIT 15

SITE ELEVATION
CONTOUR MAP

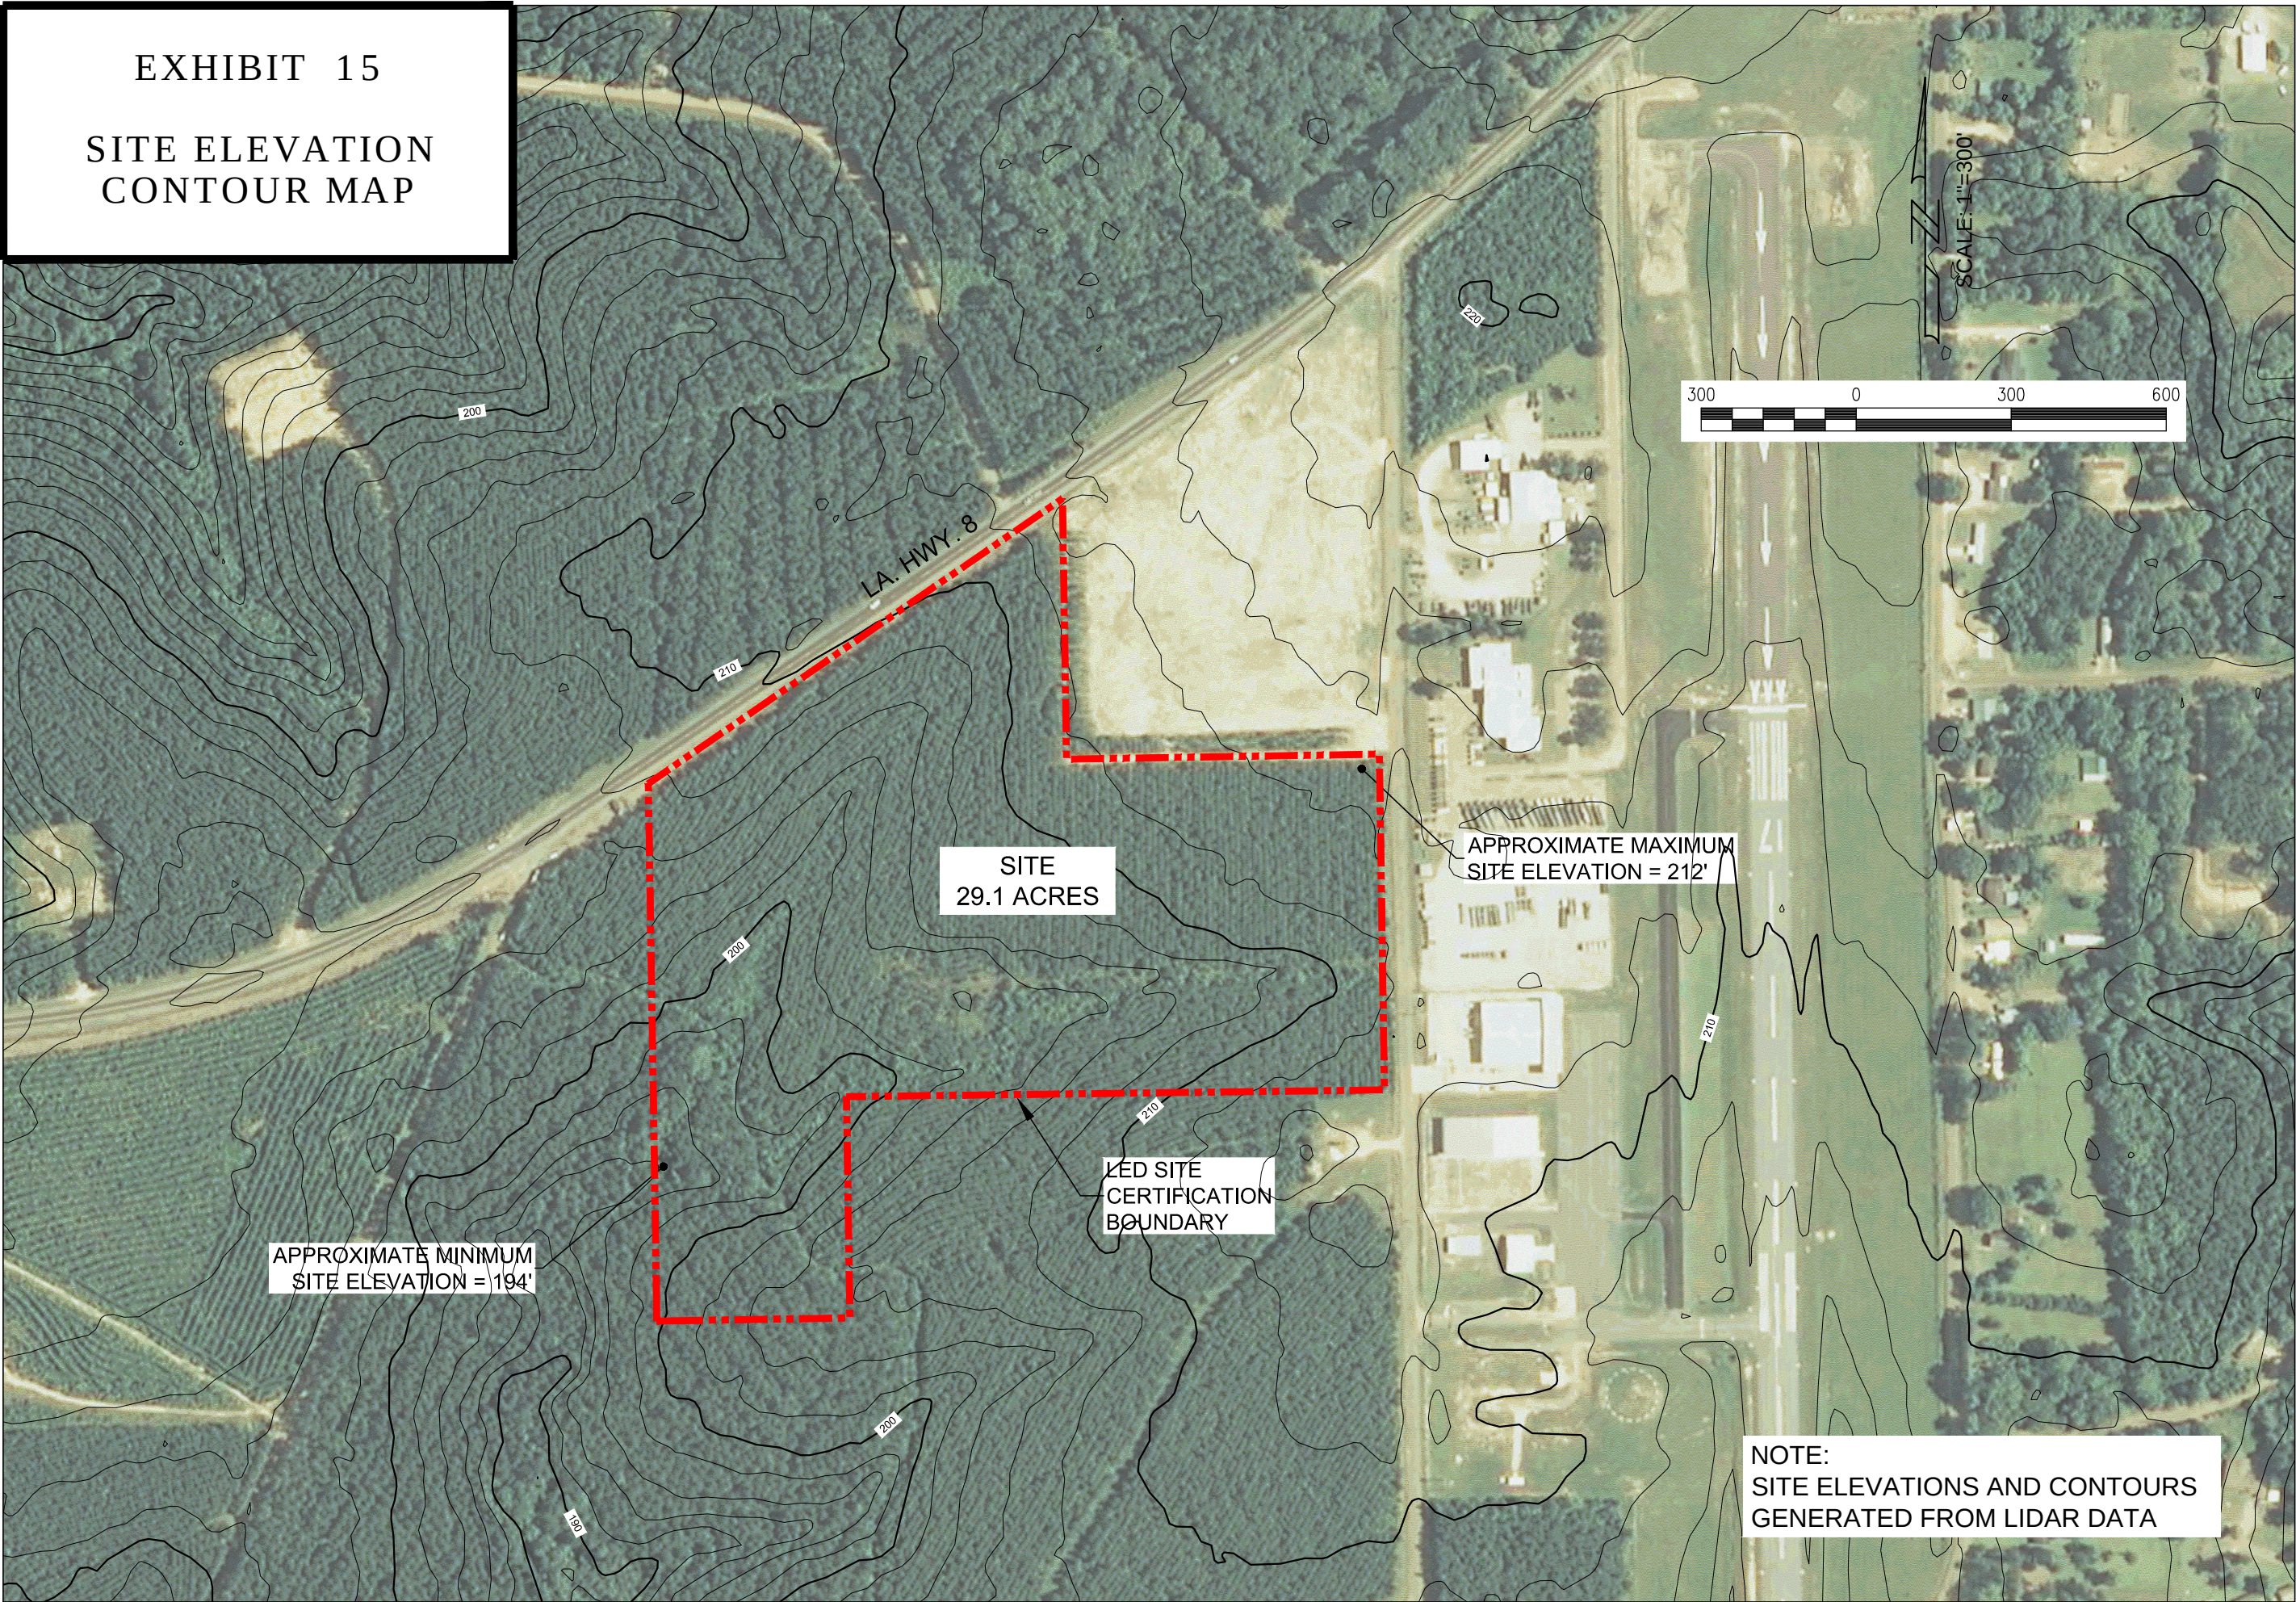

Meyer, Meyer, LaCroix & Hixson
Engineers & Land Surveyors
100 Engineer Place, Alexandria, LA 71303
Phone: (318) 448-0888 - Fax: (318) 448-0885

LOUISIANA ECONOMIC DEVELOPMENT
LaSALLE ECONOMIC DEVELOPMENT DISTRICT



PROJECT NO. 6848
DATE: DEC. 2015
DESIGNED BY: MMLH
CHECKED BY: MMLH
DRAWN BY: MMLH
CHECKED BY: MMLH

EXHIBIT
15