

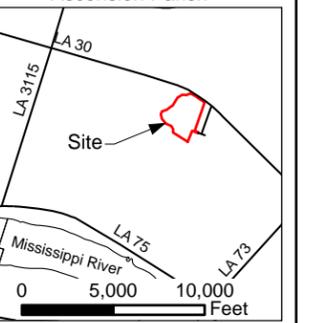


# Exhibit S. Gateway II Site Telecommunications Infrastructure Map

Project:  
**Site Exhibit for  
 Gateway II  
 Ascension Parish, LA**  
 Client:  
**Superstar Holding, LLC**

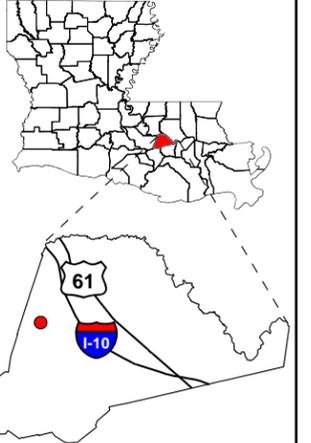

- Legend:**
- Fiber Optic Telecom Facilities
  - Copper Telecom Facilities
  - State Roads
  - Parish Roads
  - Site Boundary

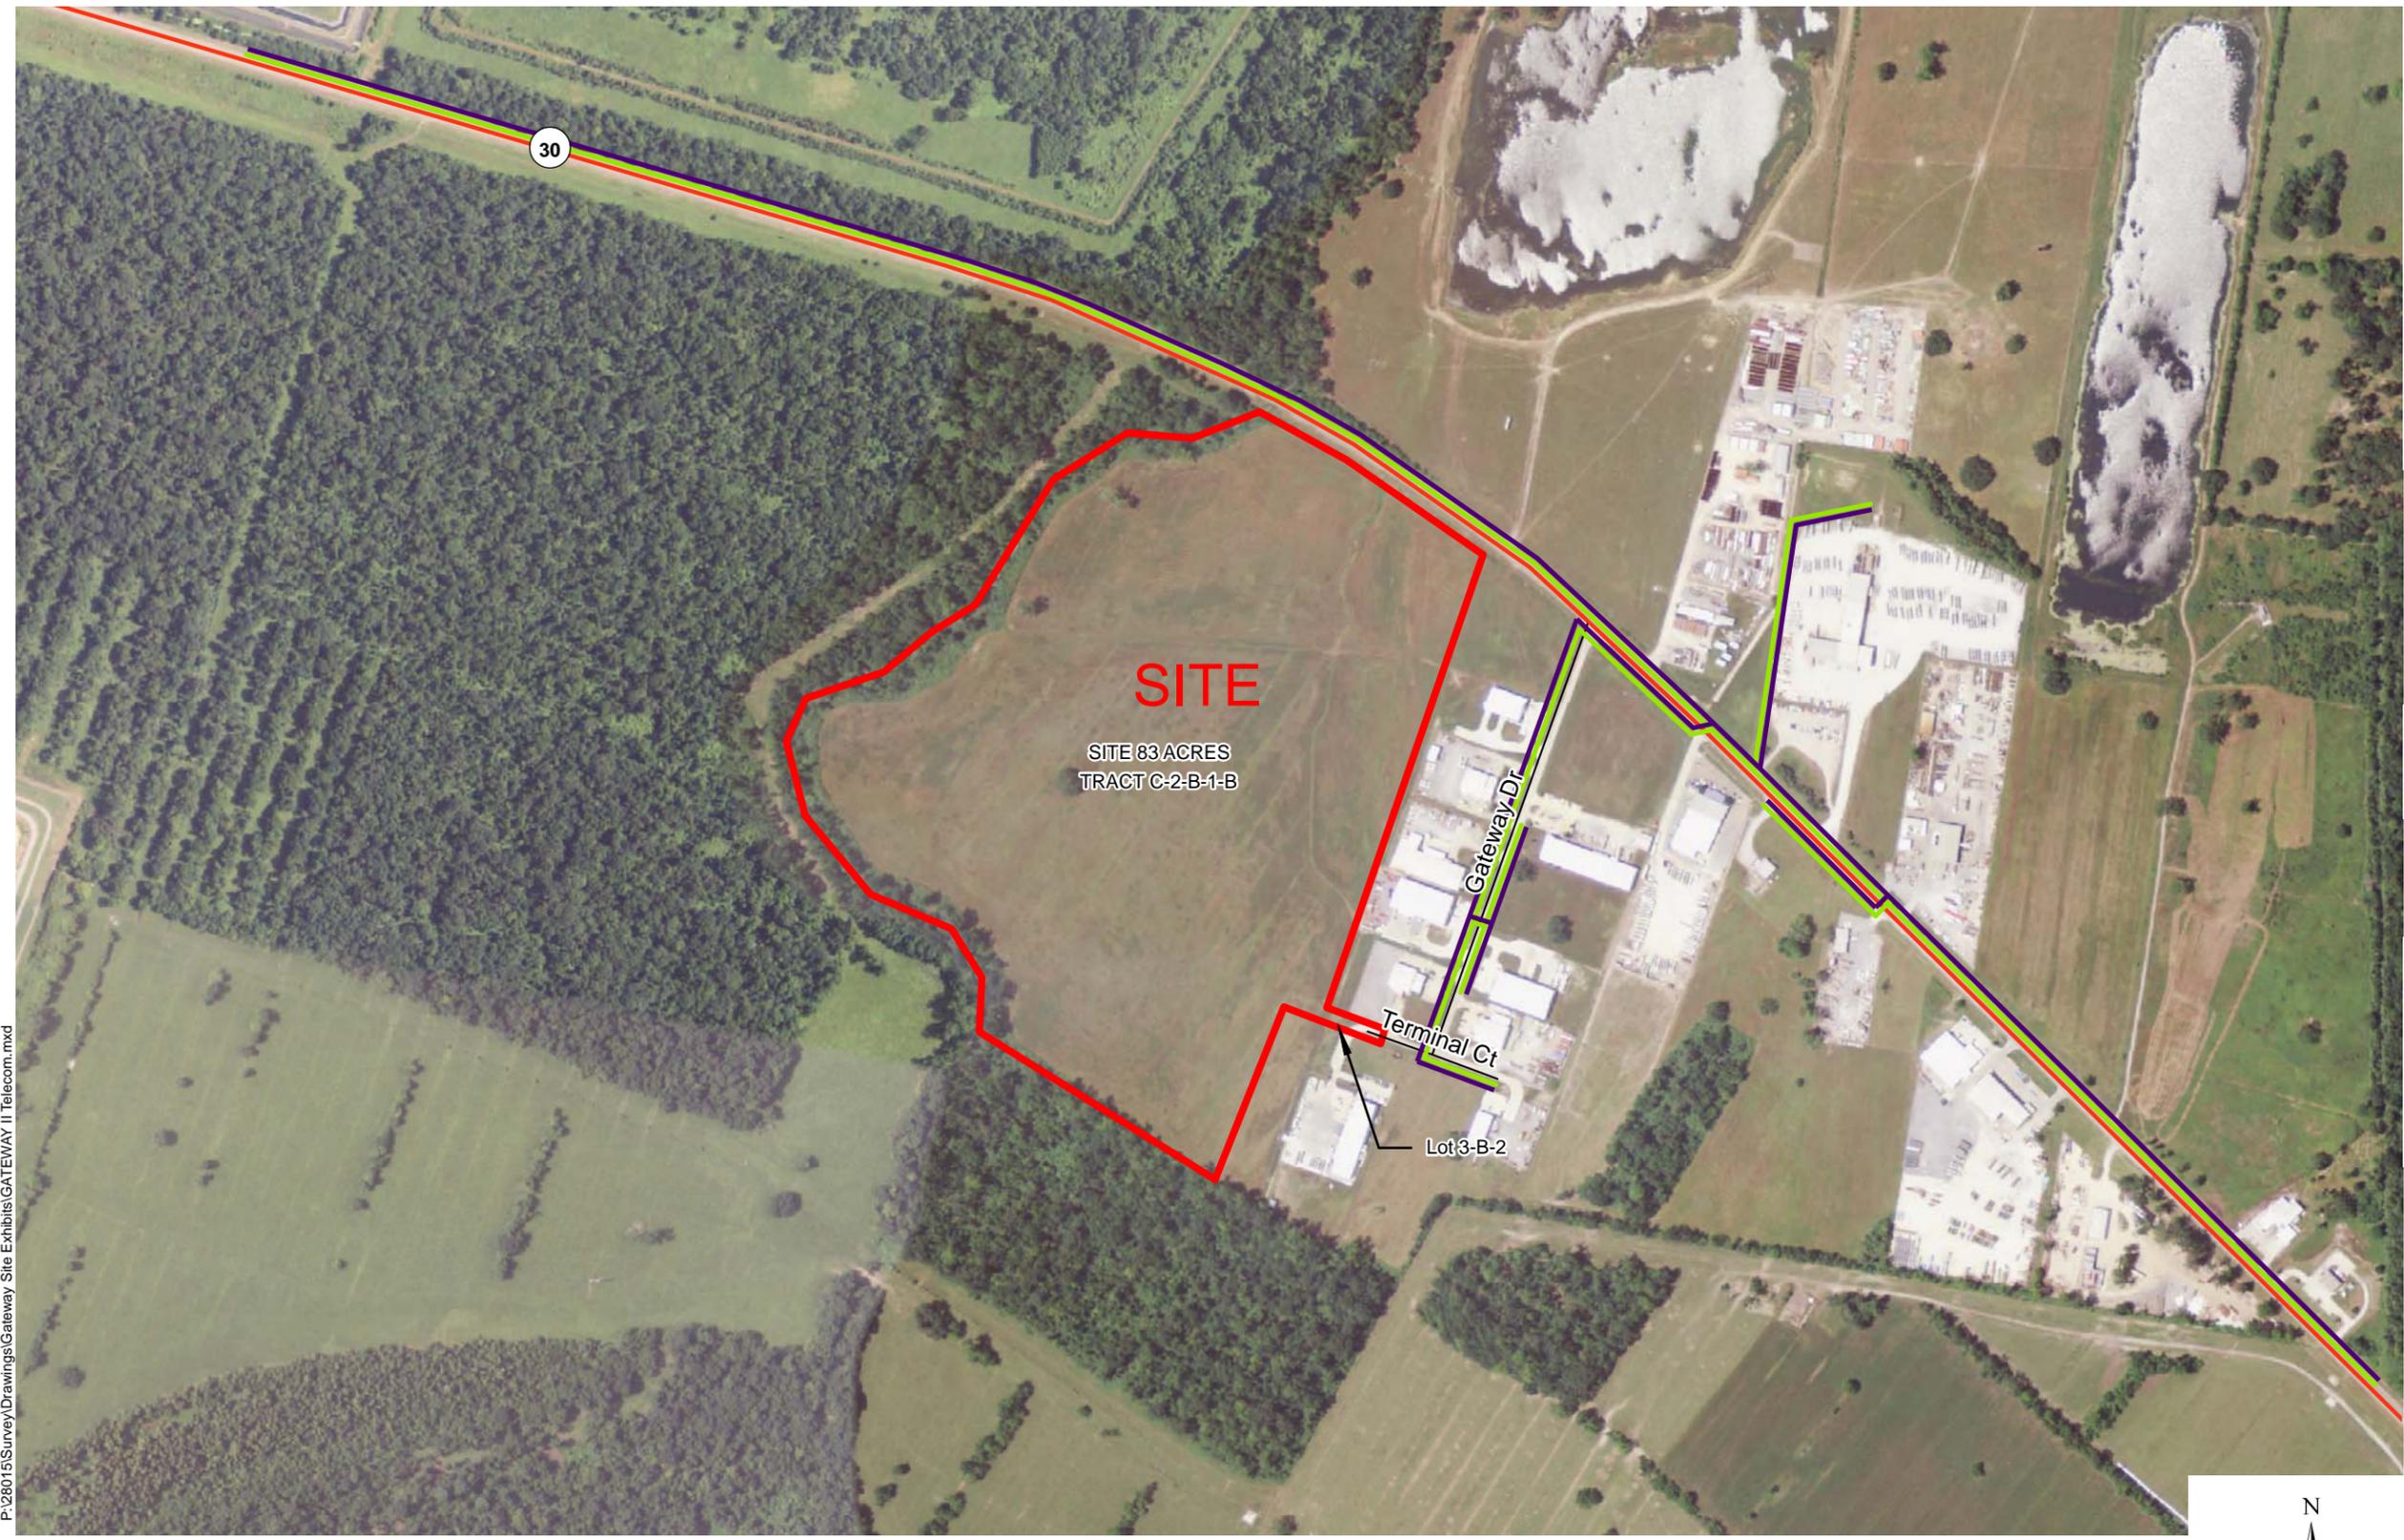

P:\28015\Survey\Drawings\Gateway Site Exhibits\GATEWAY II Telecom.mxd

General notes:  
 Locations of fiber optic and copper telecom facilities provided by EATEL.

Baton Rouge Area Chamber

Source:  
 GIS features acquired from public domain state and federal data sources (GNIS, LOSCO, US Census Bureau).

Date:	4/17/2013
Project Number:	28015
Drawn By:	JAY
Checked By:	TMG

**CSRS**  
 IMAGINE SHAPE DELIVER

6767 Perkins Road Suite 200 Baton Rouge, LA 70808  
 Telephone: 225 769-0546 Fax: 225 767-0060  
 www.csronline.com

