



EXHIBIT 7
EXISTING
UTILITIES MAP

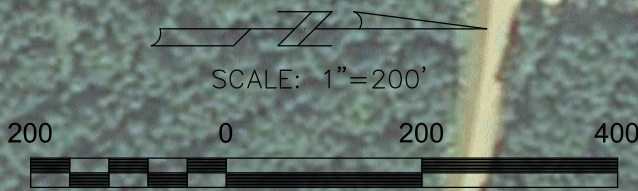

NOTE:
THIS MAP HAS BEEN GENERATED TO
CONVEY THE GENERAL LOCATION OF
UTILITIES WITH RESPECT TO ADJACENT
ROADWAYS AND THE SITE IN QUESTION.
PRECISE LOCATION OF UTILITIES WILL
VARY.

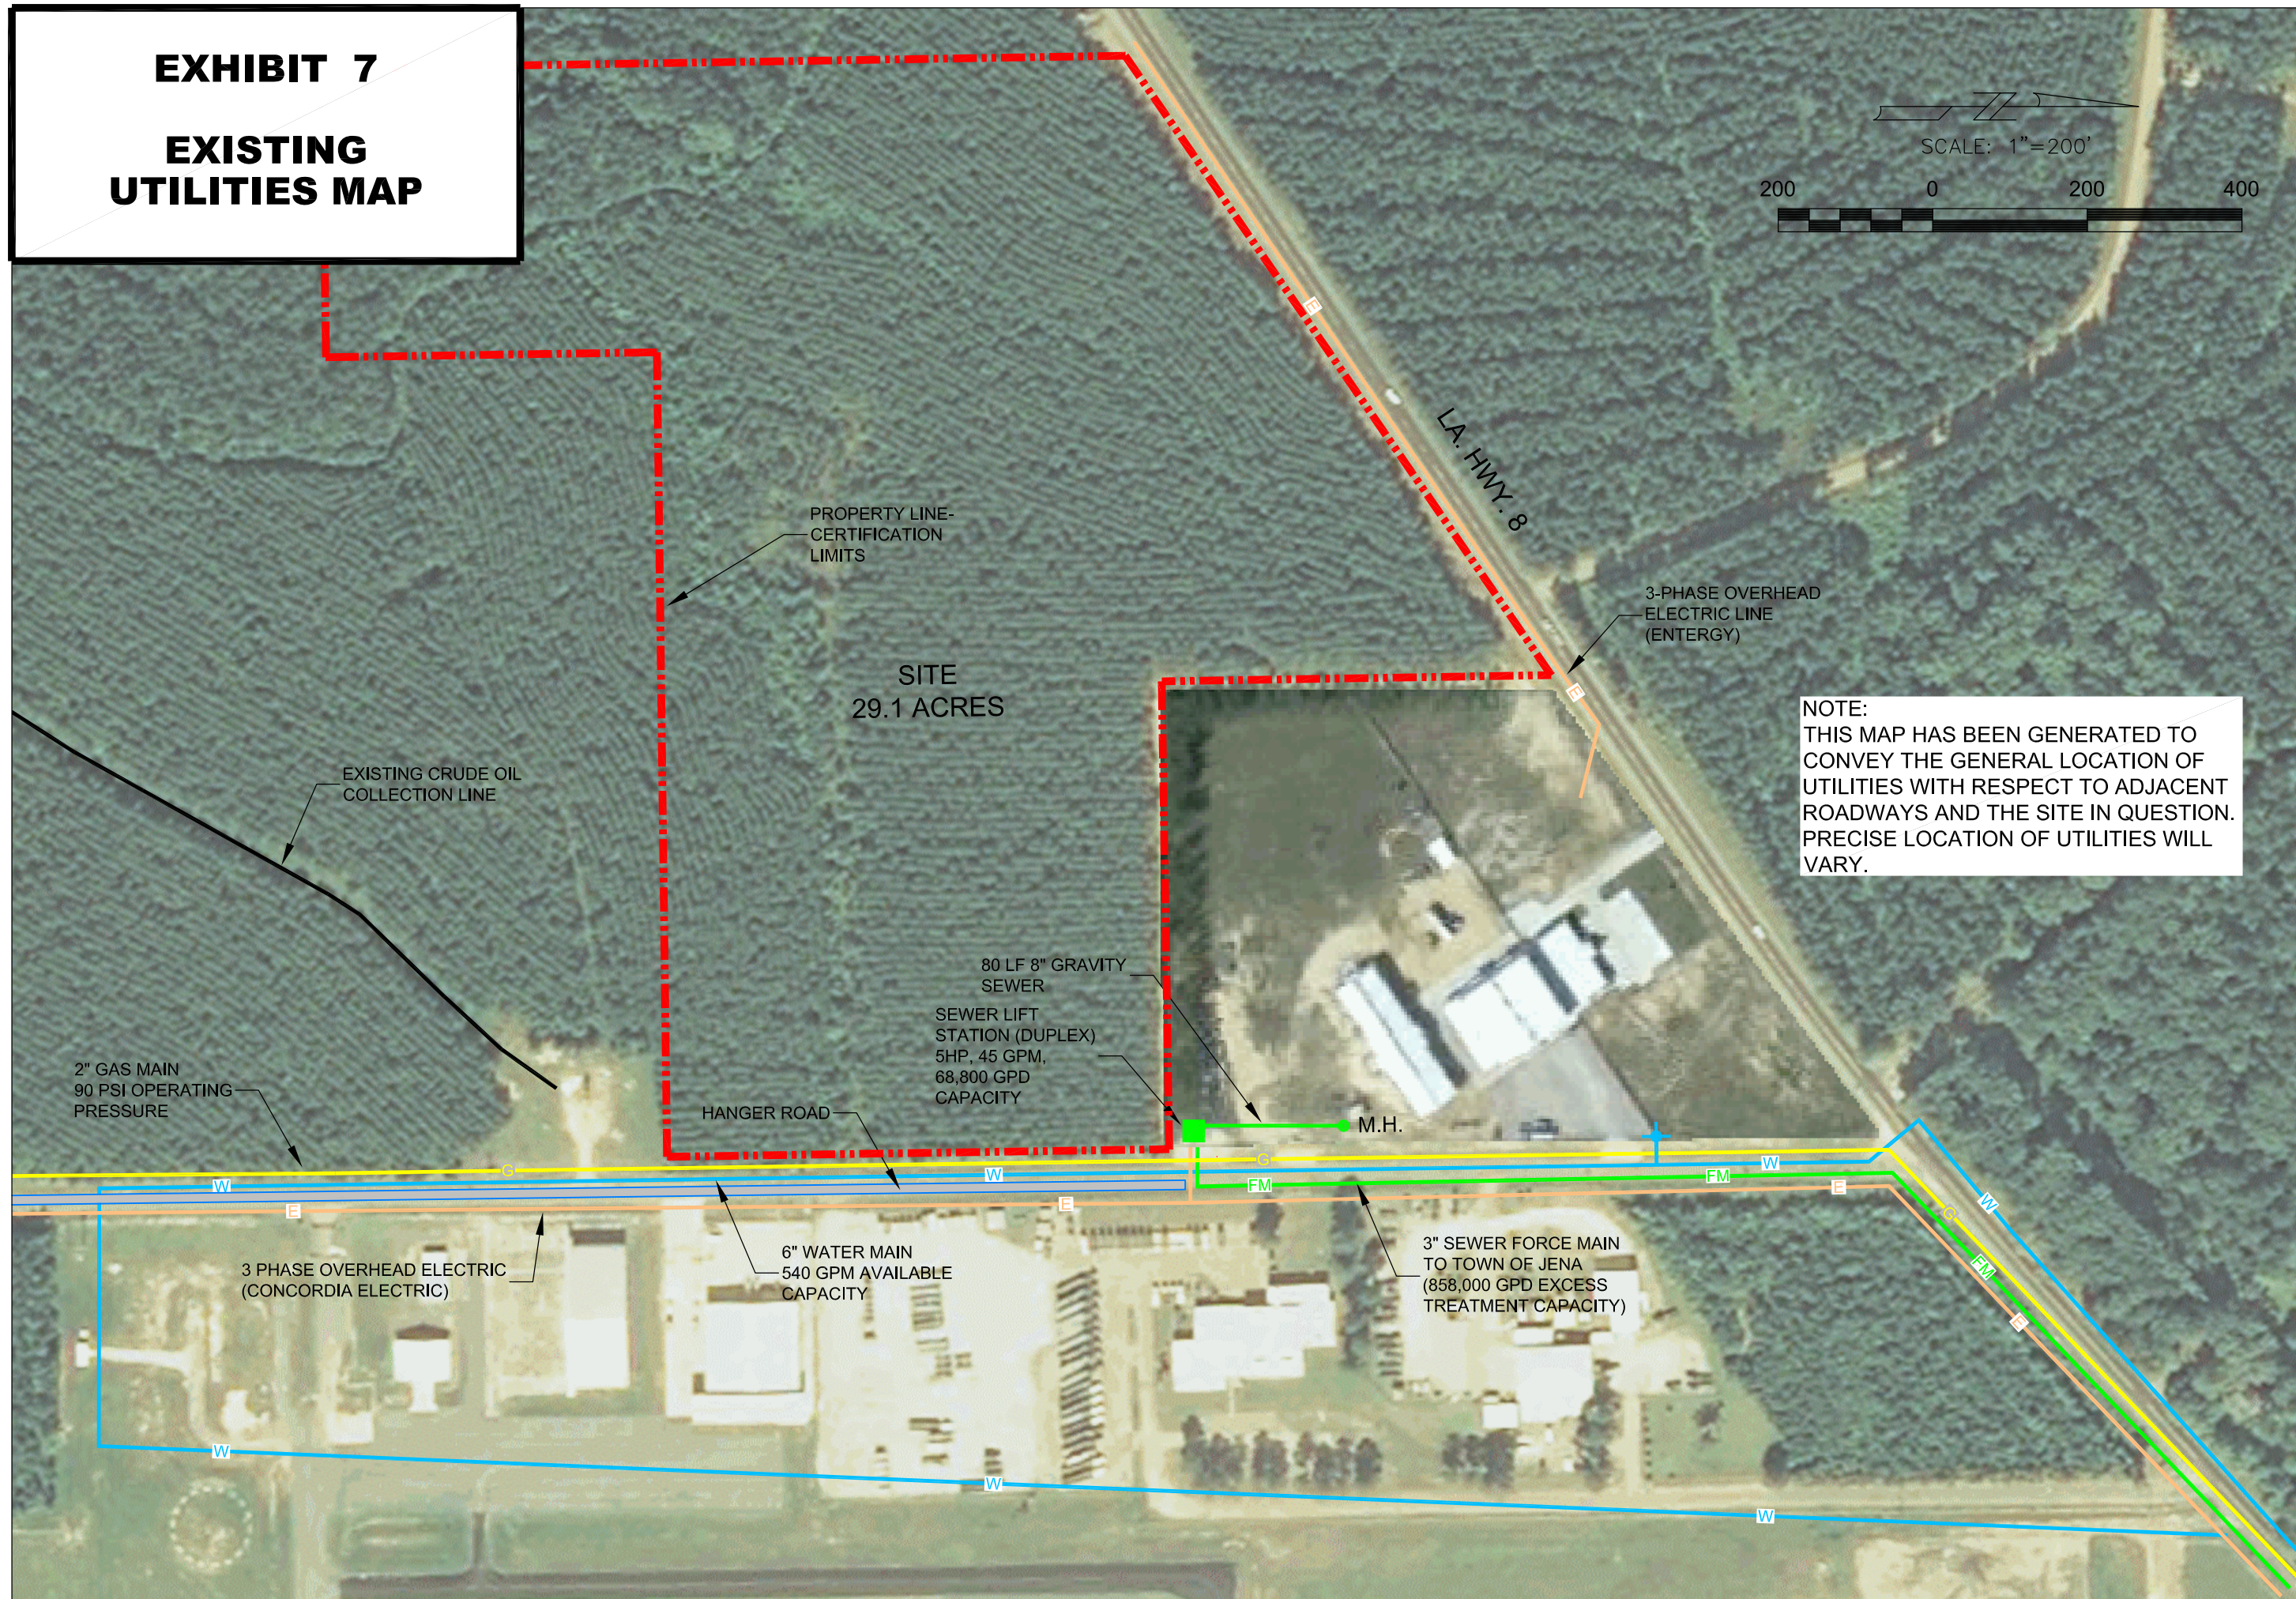

Meyer, Meyer, LaCroix & Hixson
Engineers & Land Surveyors
100 Engineer Place, Alexandria, LA 71303
Phone: (318) 448-0888 - Fax: (318) 448-0885

ALEXANDRIA - RUSTON

LOUISIANA ECONOMIC DEVELOPMENT
LSALLE ECONOMIC DEVELOPMENT DISTRICT

EXISTING UTILITIES MAP

PROJECT NO. 6848
DATE: FEB. 2015
DESIGNED BY: MMLH
CHECKED BY: MMLH
DRAWN BY: MMLH
CHECKED BY: MMLH